


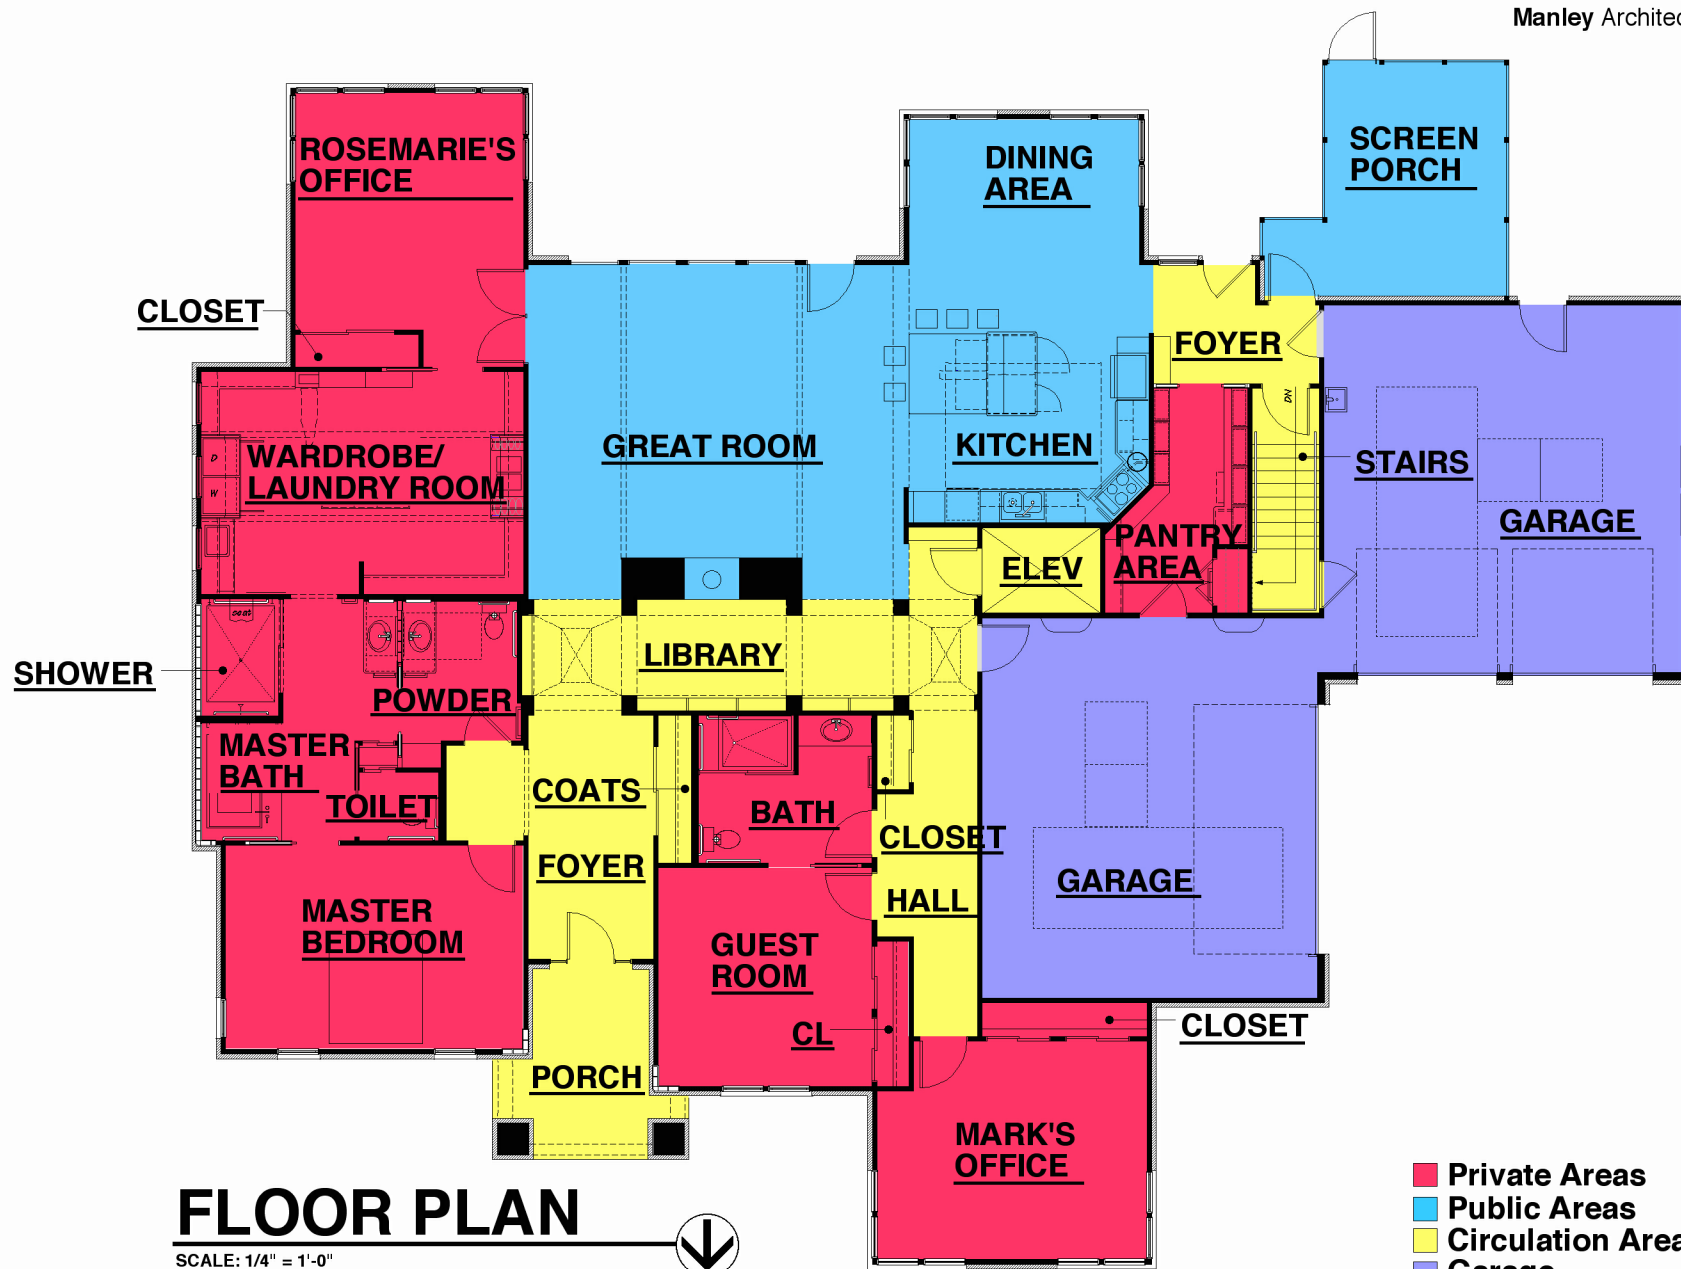

FLOOR PLAN

SCALE: 1/4" = 1'-0"



NORTH

- Private Areas
- Public Areas
- Circulation Area
- Garage